




Ansicht Würthstrasse M 1:200



Schnitt Nebenhaus M 1:200




3-Zimmer-Wohnung,  
4x 1.-4. OG | ca. 75 qm+L  
M 1:100

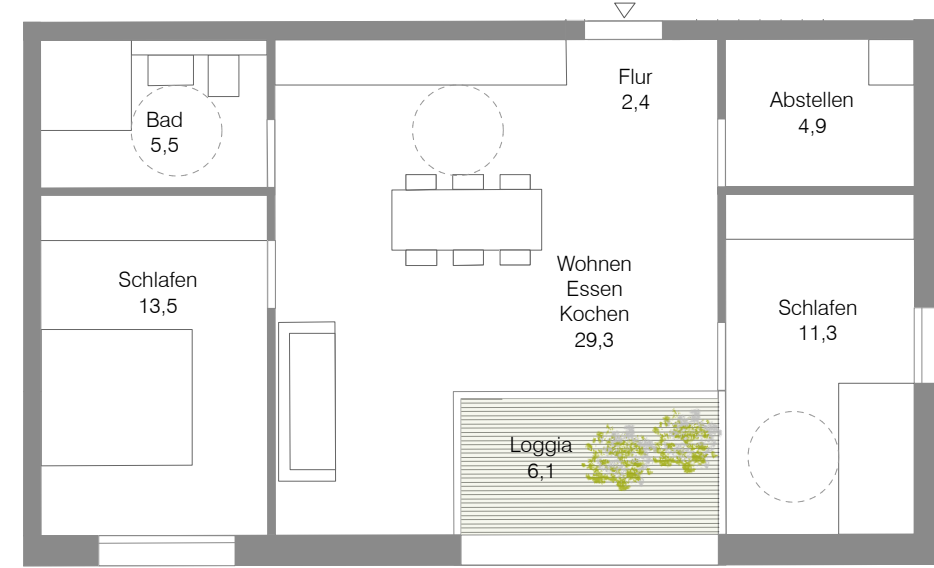


3-Zimmer-Wohnung,  
4x 1.-4. OG | ca. 67 qm+L  
M 1:100




5-Zimmer-Wohnung,  
1x 1. OG | ca. 97 qm+L  
M 1:100

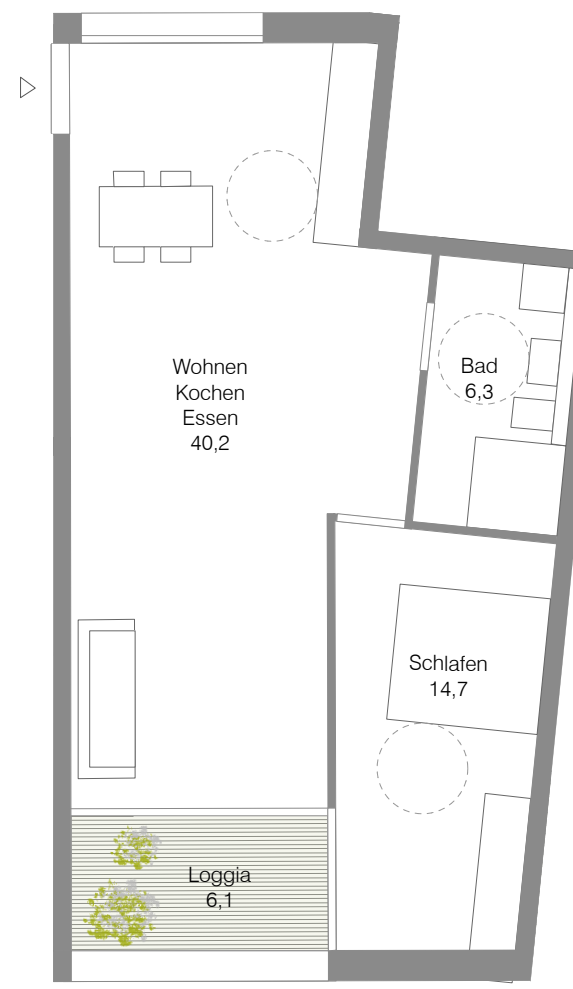

2-Zimmer-Wohnung,  
3x 2.-4. OG | ca. 61 qm+L  
M 1:100

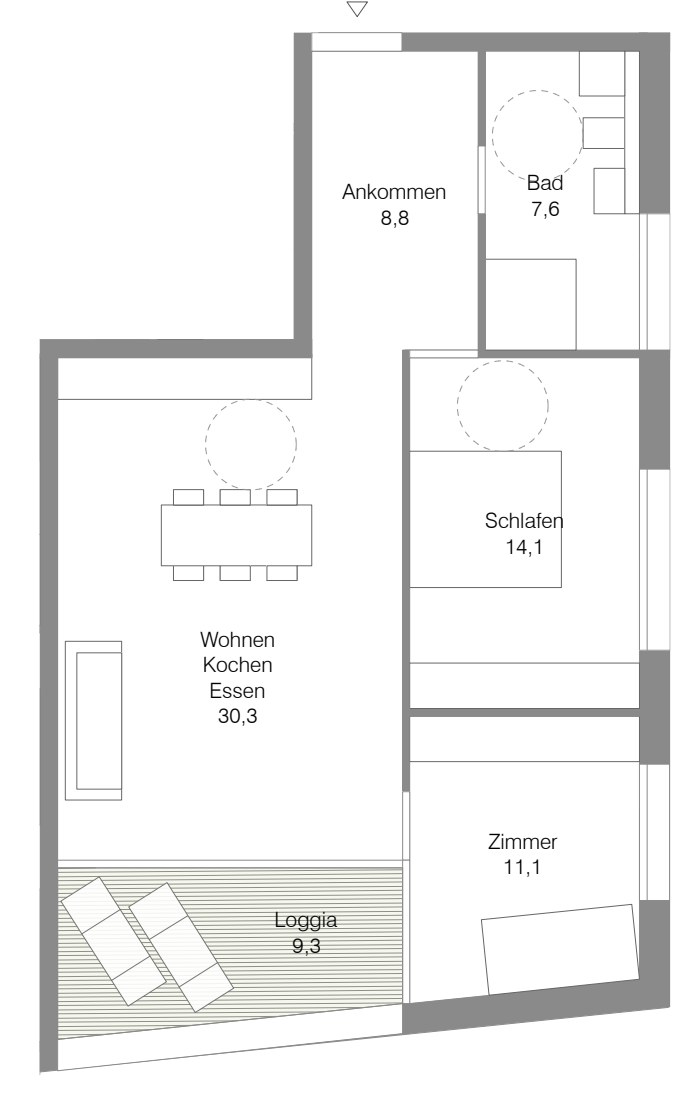


3-Zimmer-Wohnung,  
2x 2.-3. OG | ca. 72 qm+L  
M 1:100

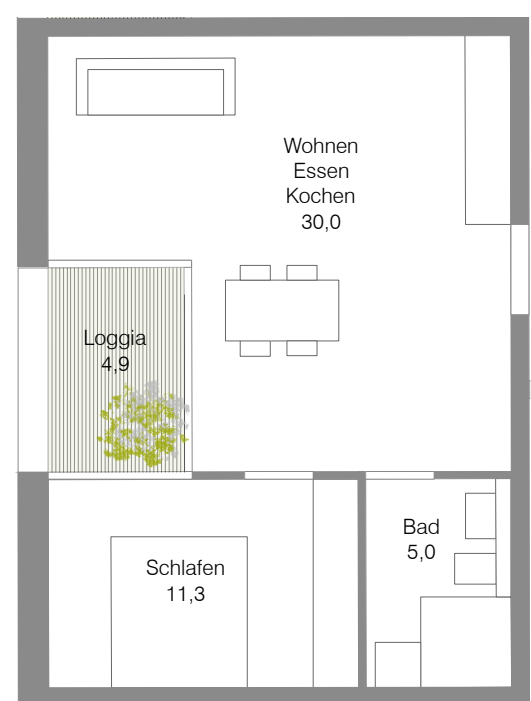


2-Zimmer-Wohnung,  
4x 1.-4. OG | ca. 46 qm+L  
M 1:100




1,5-Zimmer-Wohnung,  
4x 1.-4. OG | ca. 32 qm+L  
M 1:100

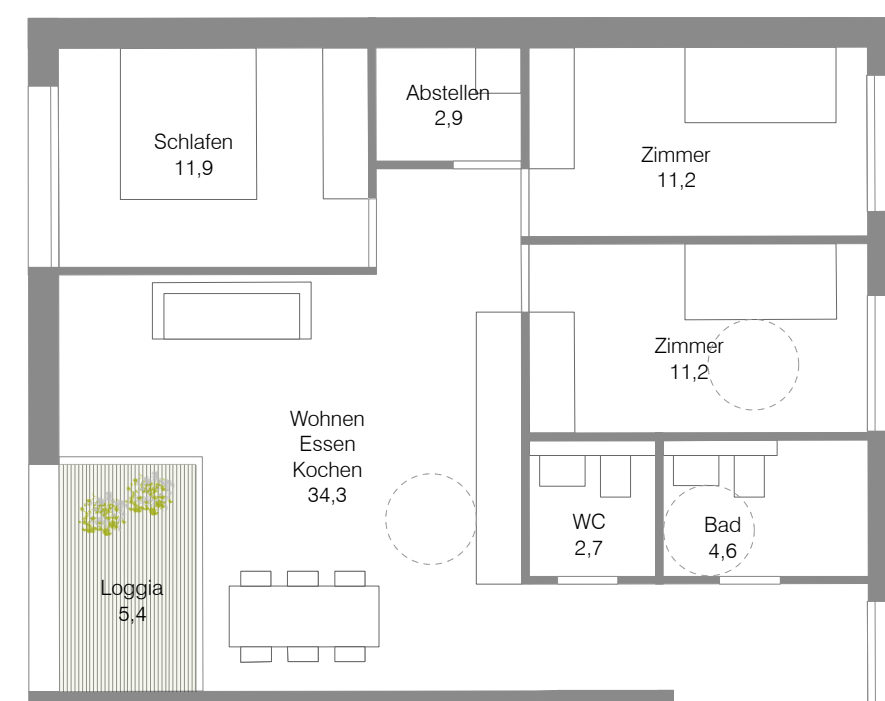

4-Zimmer-Wohnung,  
3x 1.-3. OG | ca. 86 qm+L  
M 1:100

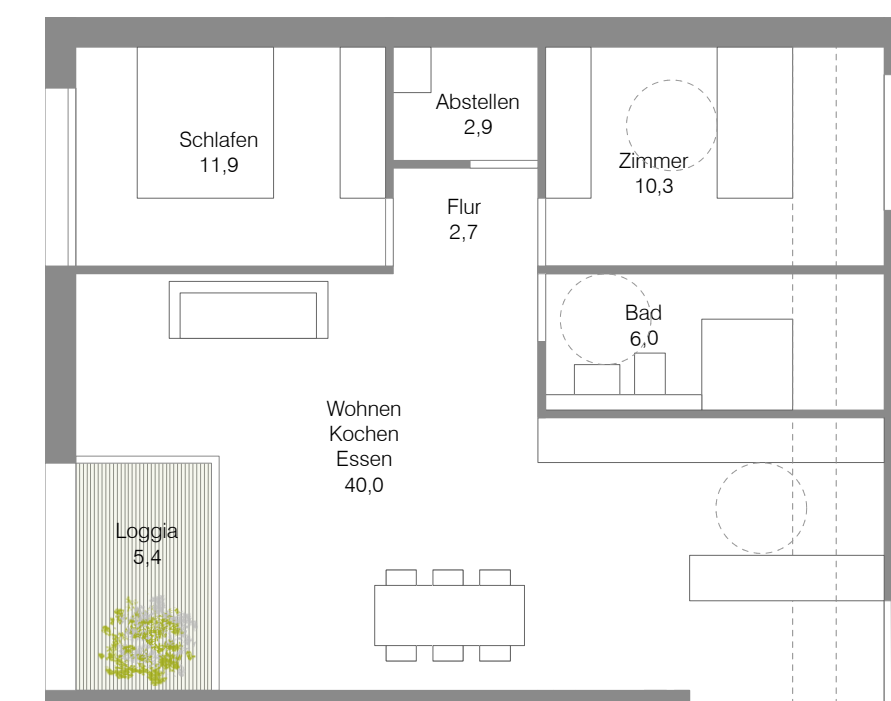


3-Zimmer-Wohnung,  
1x 4. OG | ca. 77 qm+L  
M 1:100

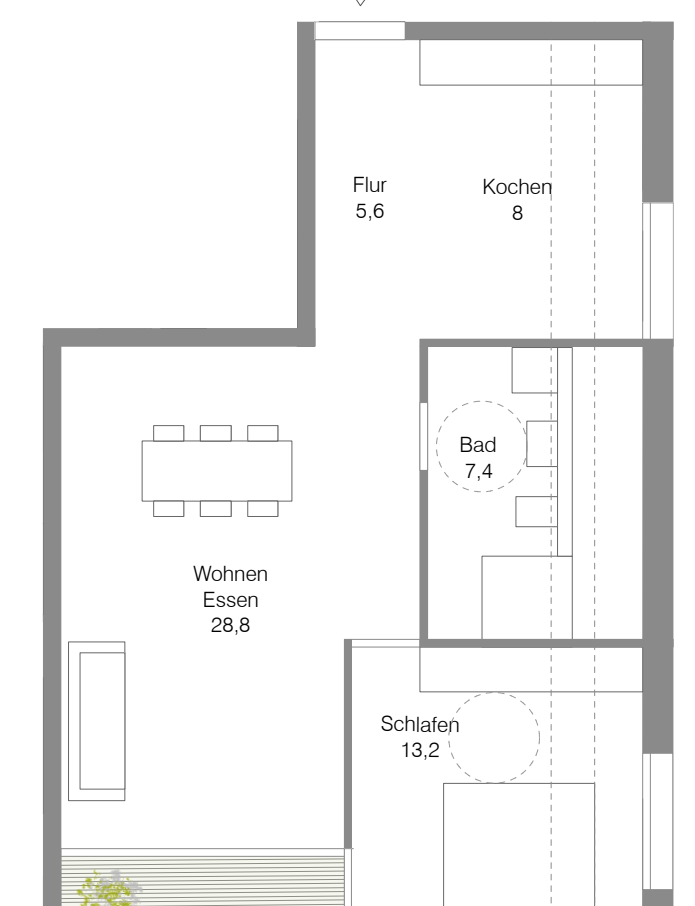

2-Zimmer-Wohnung,  
1x 4. OG | ca. 63 qm+L  
M 1:100



Clusterwohnung,  
1x EG | ca. 157 qm+T  
M 1:100

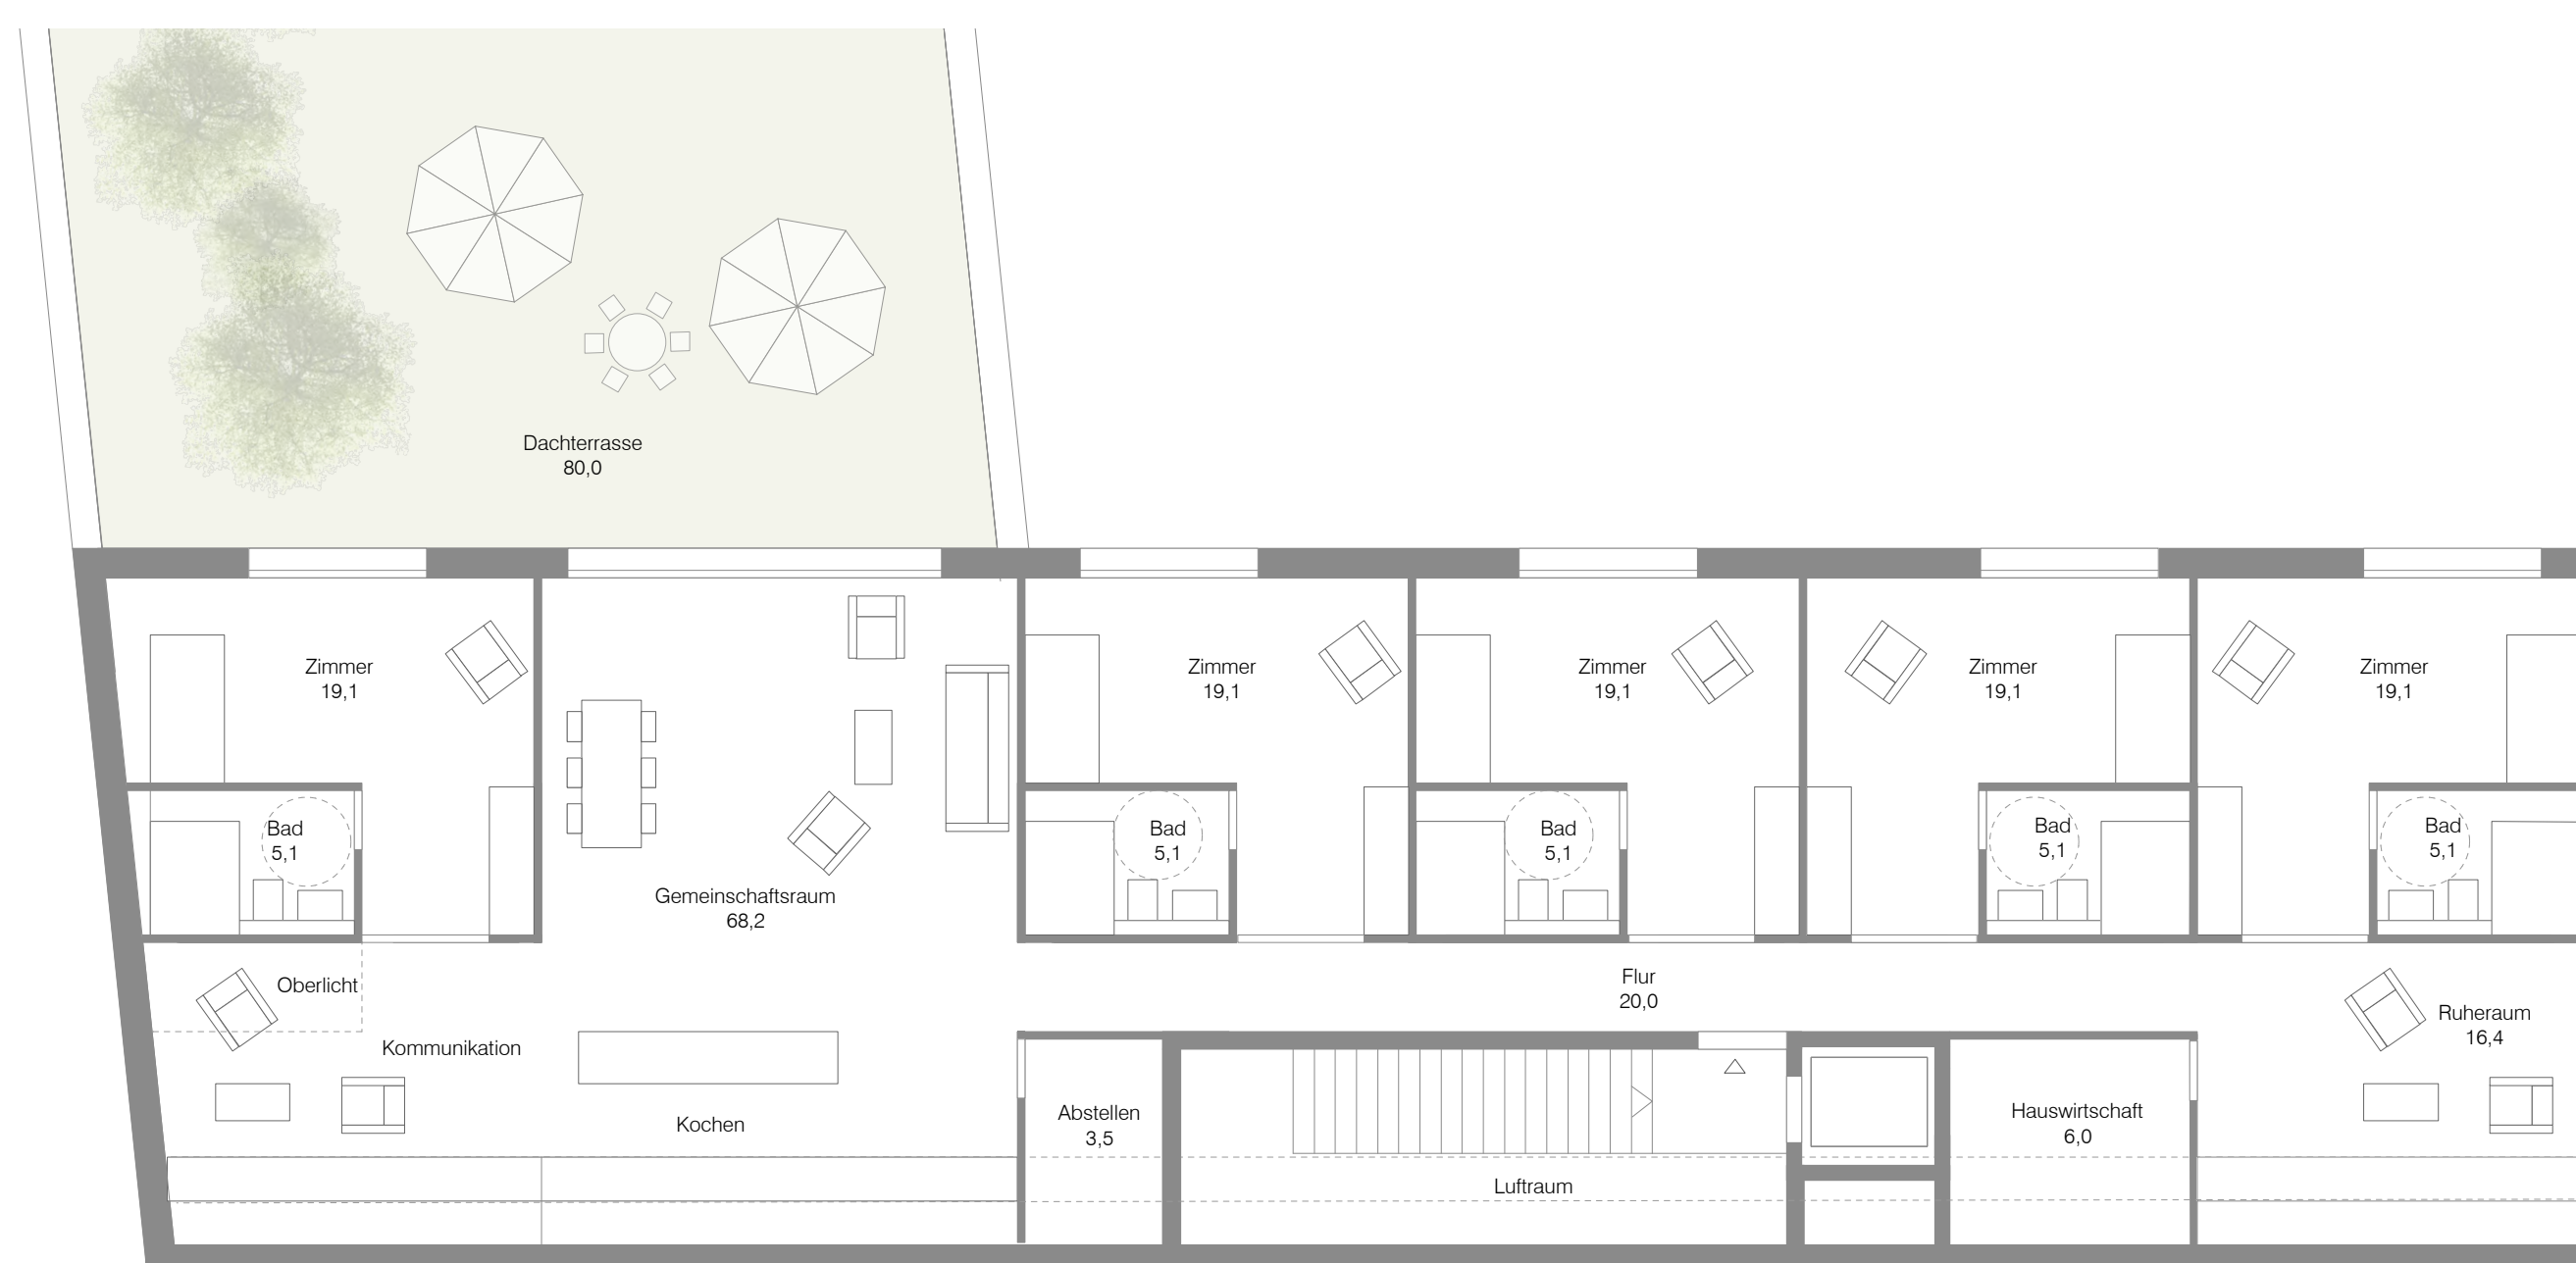

Clusterwohnung,  
1x DG | ca. 235 qm+DT  
M 1:100

Wohnungsmenge		
1,5-Zimmer Whg.	4 WE	6,1%
2-Zimmer Whg.	8 WE	20,5%
3-Zimmer Whg.	11 WE	37,3%
4-Zimmer Whg.	3 WE	12,2%
5-Zimmer Whg.	1 WE	4,6%
Clusterwohnungen	2 WE	19,4%
<b>Wohnen gesamt</b>	<b>29 WE</b>	<b>2.164 m<sup>2</sup></b>
Pizzeria		200 m <sup>2</sup>
<b>Insgesamt</b>		<b>2.364 m<sup>2</sup></b>